


SITE DEVELOPMENT PLAN

Scale 1:500

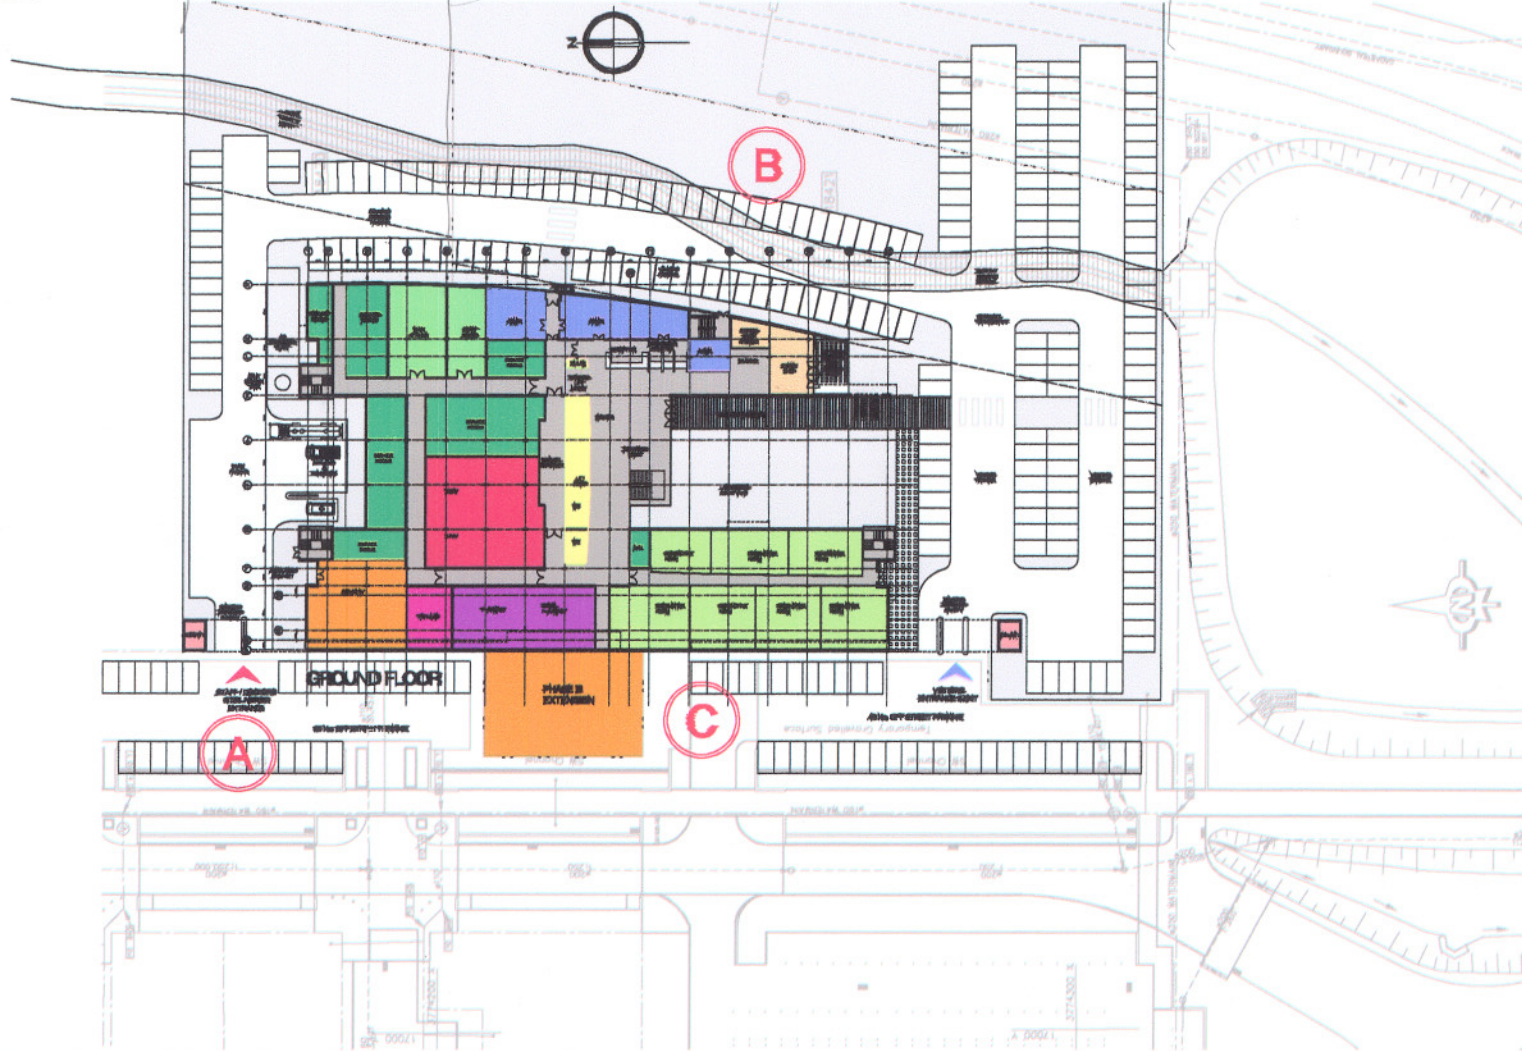

 ruben reddy architects

SOMERSET WEST PRIVATE HOSPITAL DESIGN DEVELOPMENT

Job No	2008_01
Client	St. Cuthbert
Date	1/2008
Scale	1/500
Page	2